


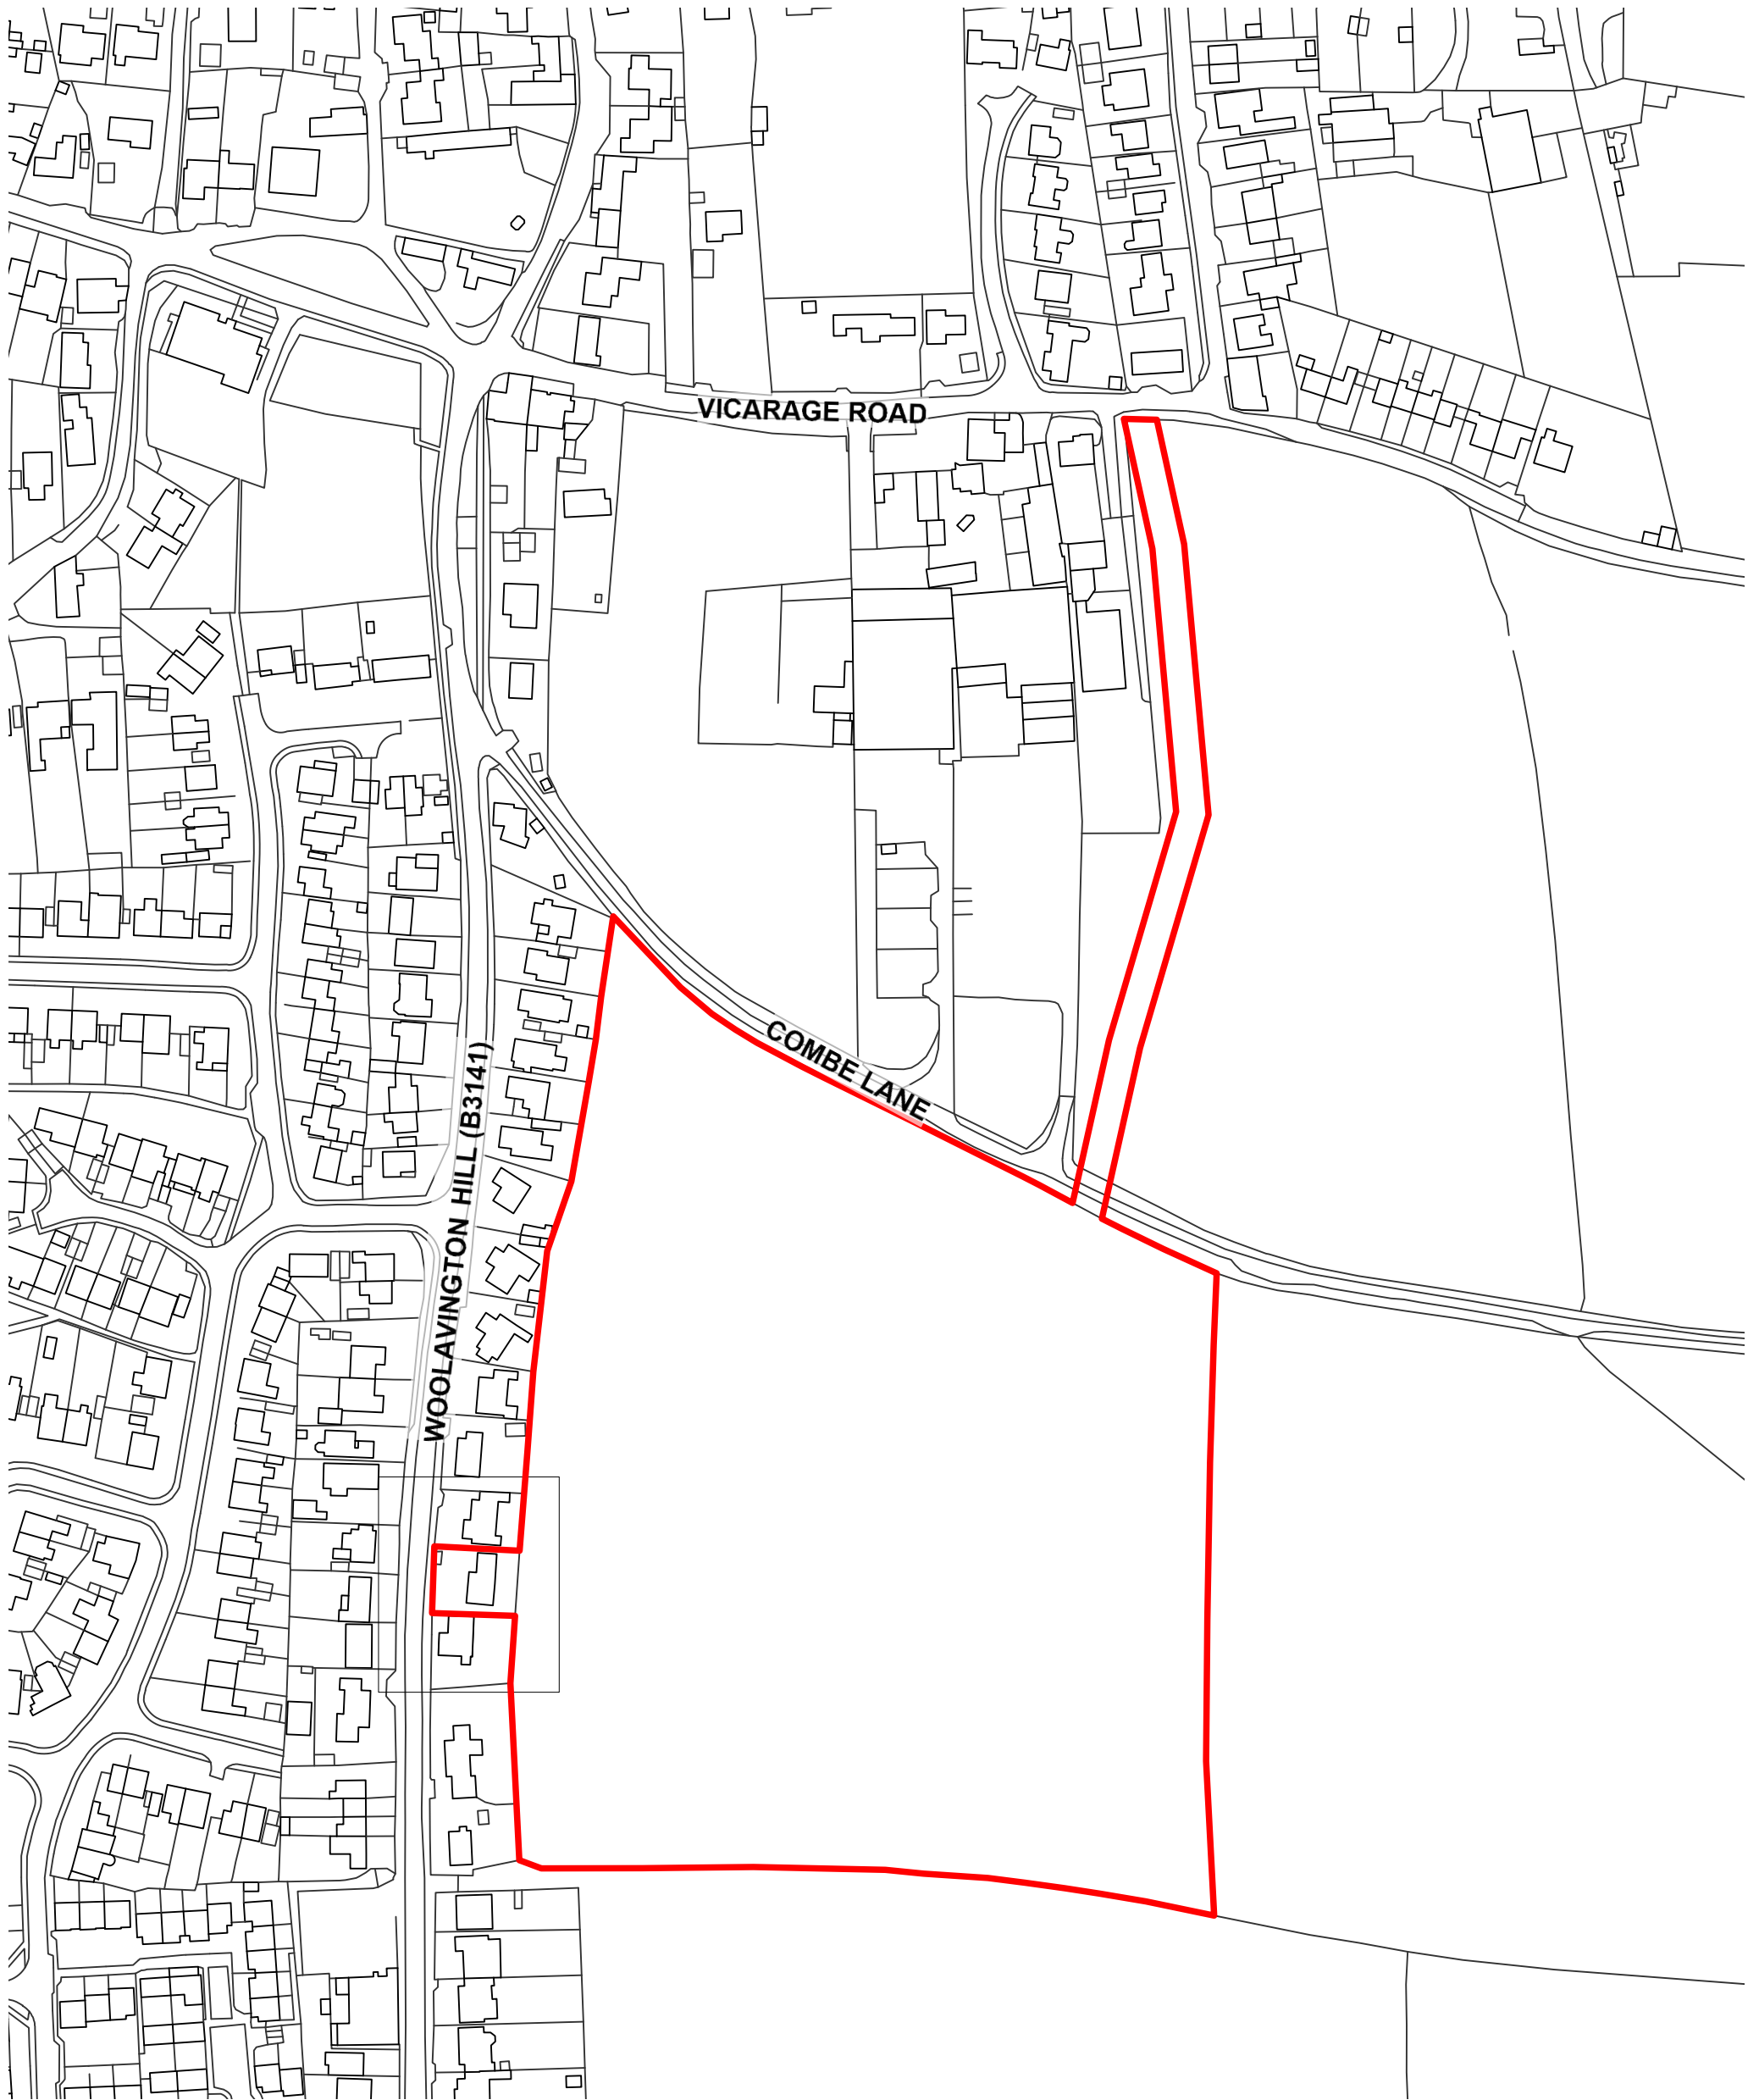

LAND EAST OF WOOLAVINGTON HILL, WOOLAVINGTON **SITE LOCATION PLAN**



C Update to red line
Amendments

JE MD 07/07/2026
By Chkd Date

PLANNING

Job No/Drawing No 24637/1000C	Job Title Land East of Woolavington Hill, Woolavington	 MASTERPLANNING. ARCHITECTURE. URBAN DESIGN.
Scale Date Drawn Chkd 1:2500 02/25 JE MD	Drawing Title Site Location Plan	
All Dimensions to be checked on site OS Licence No: 100022432		
pad Design Ltd - The Tobacco Factory - Raleigh Road - Bristol BS3 1TF - Tel. 0117 9530059 - www.pad-design.com		